



0+480,000

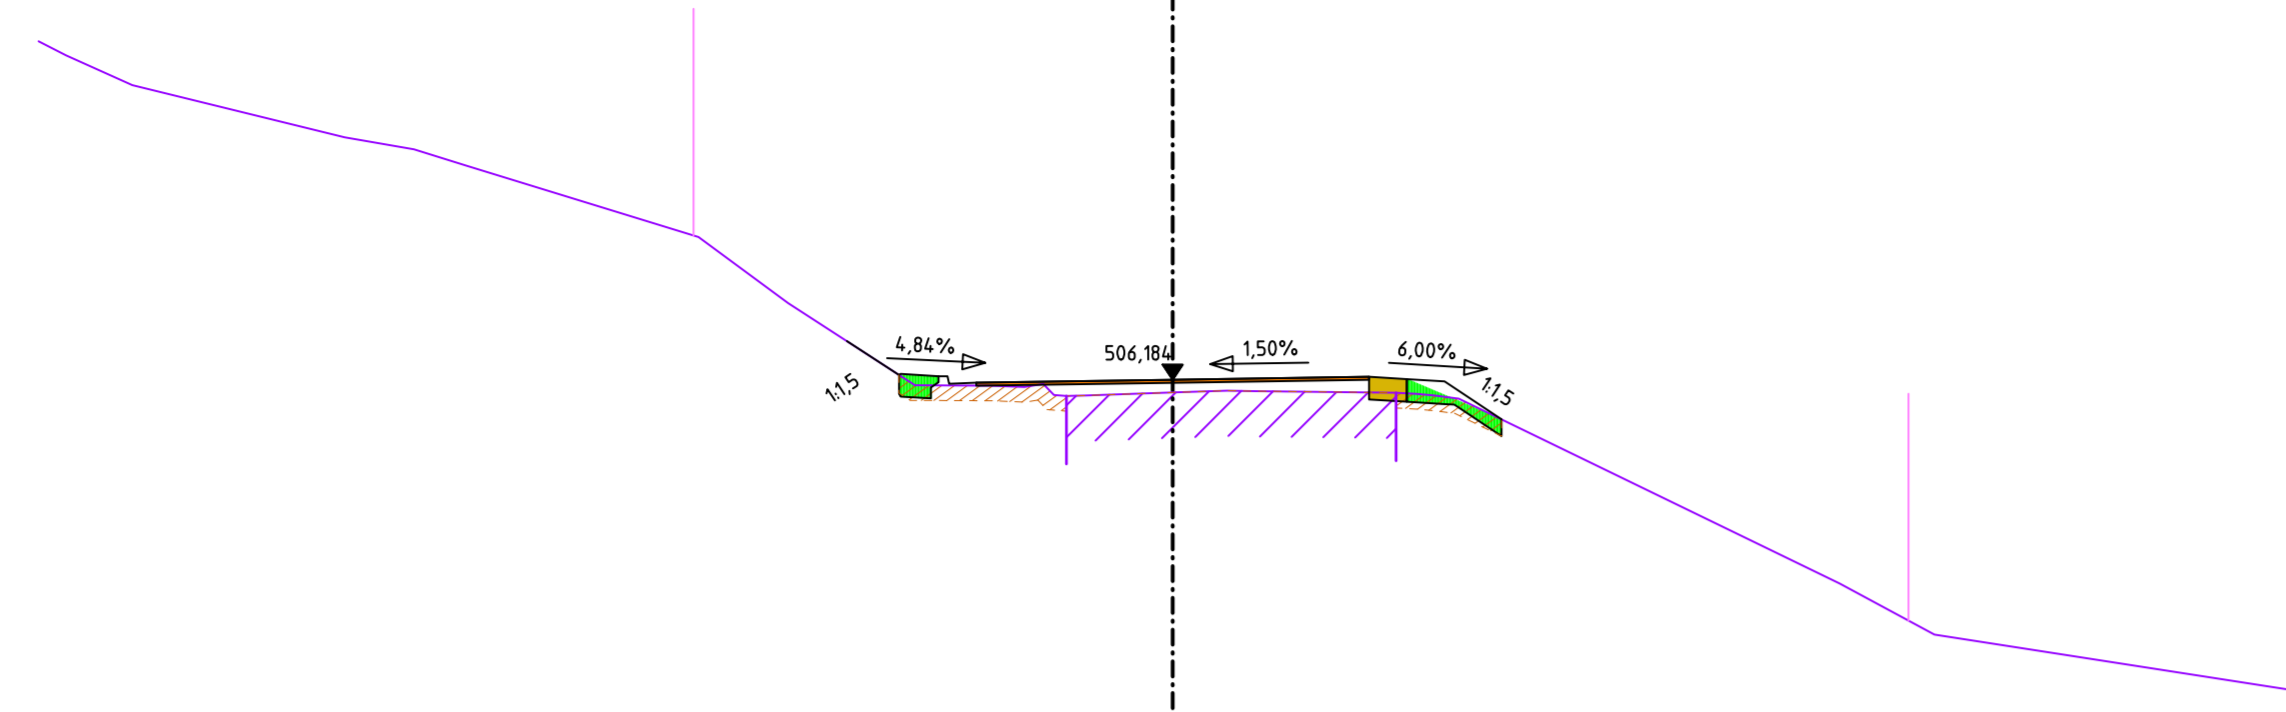


M = 1:100
NHN 501,00

0+490,000

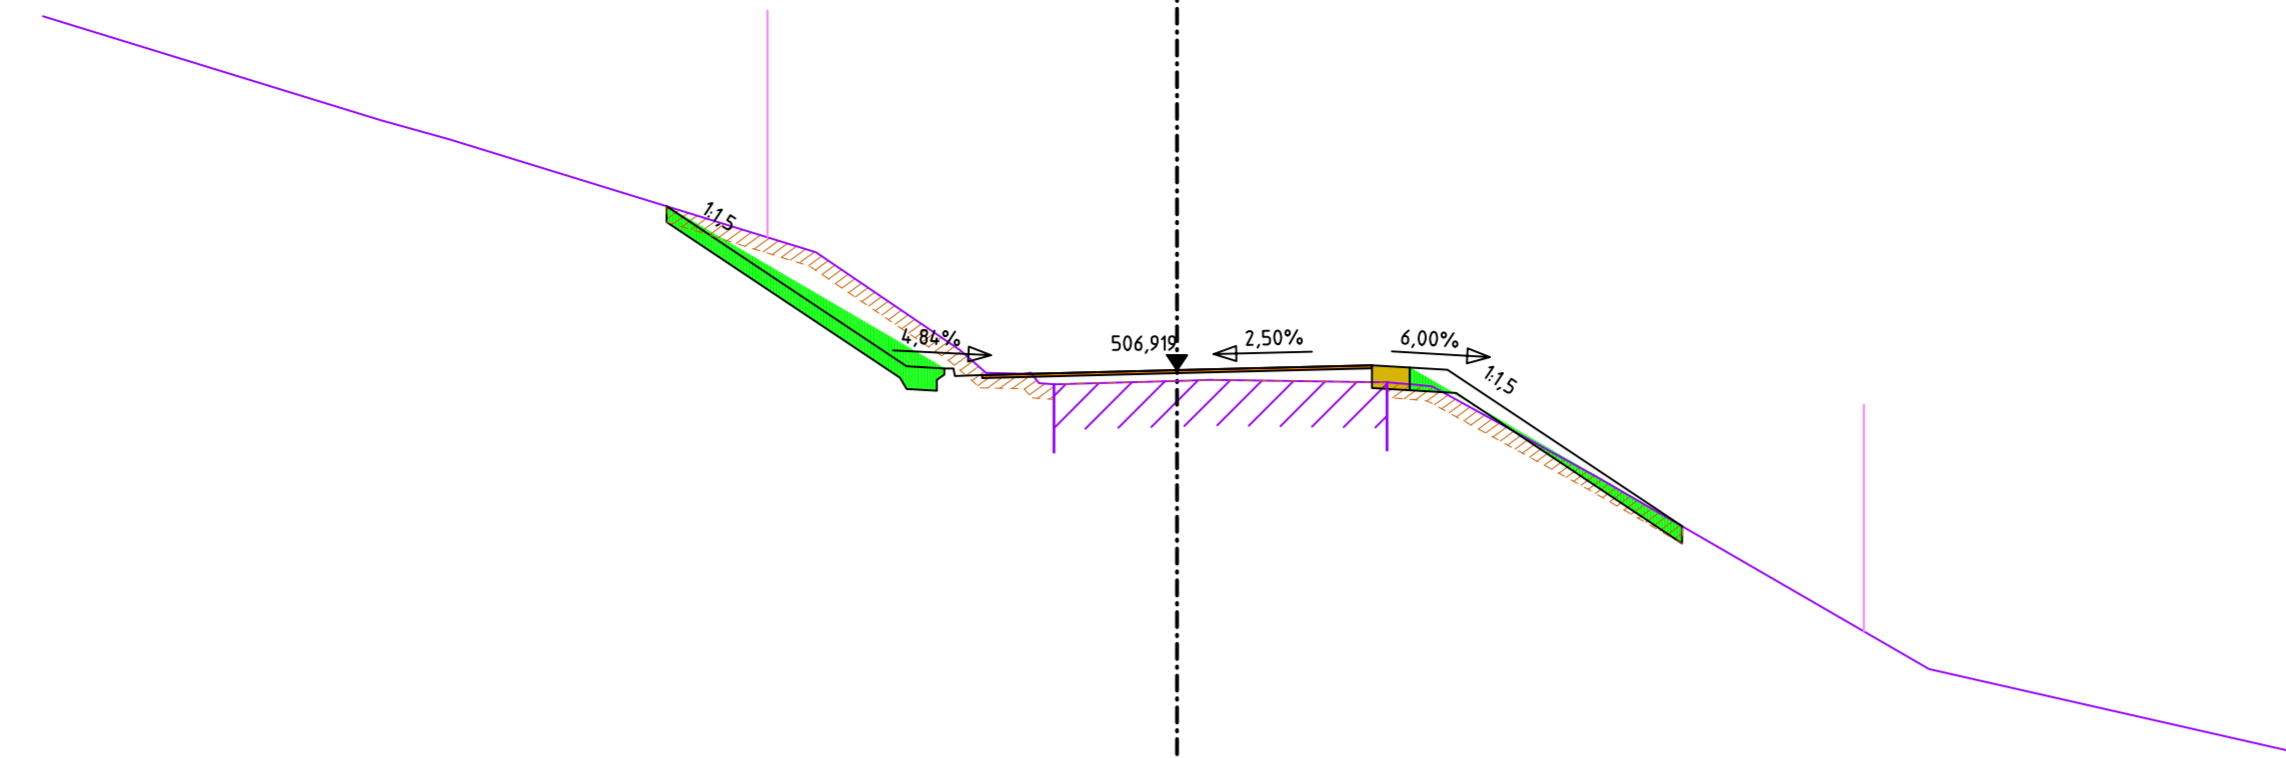


0+500,000

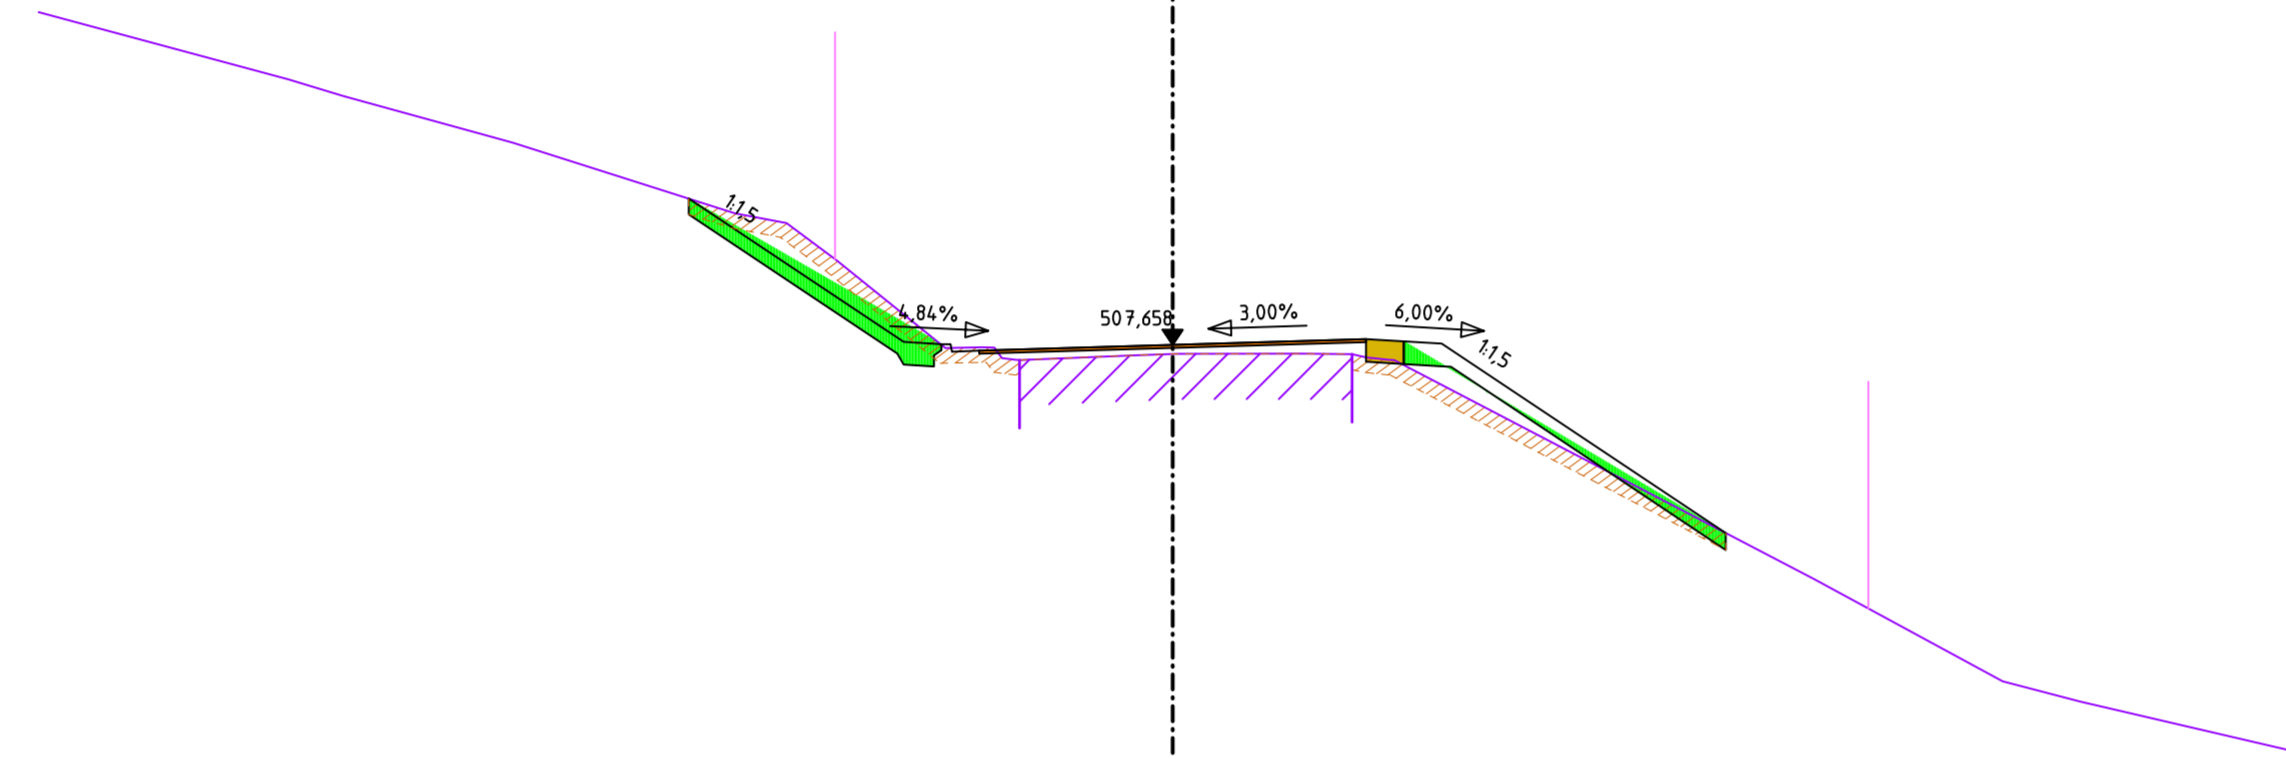


M = 1:100
NHN 501,00

0+510,000

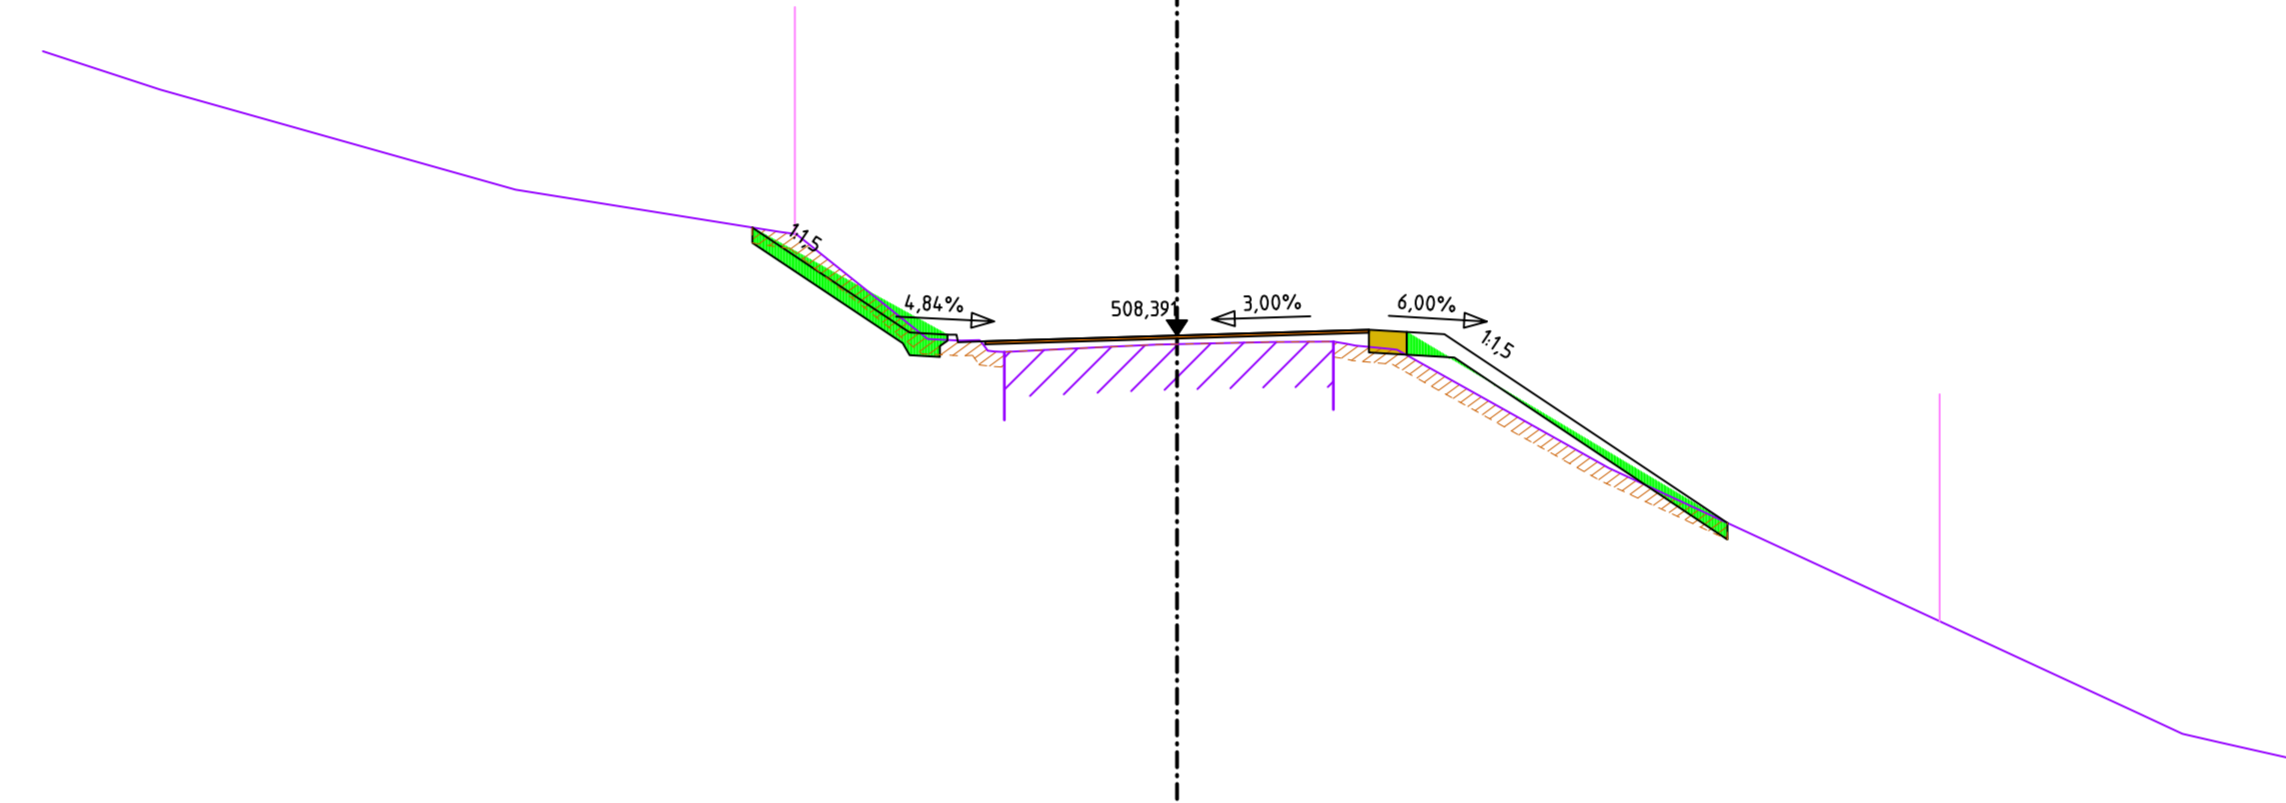


0+520,000

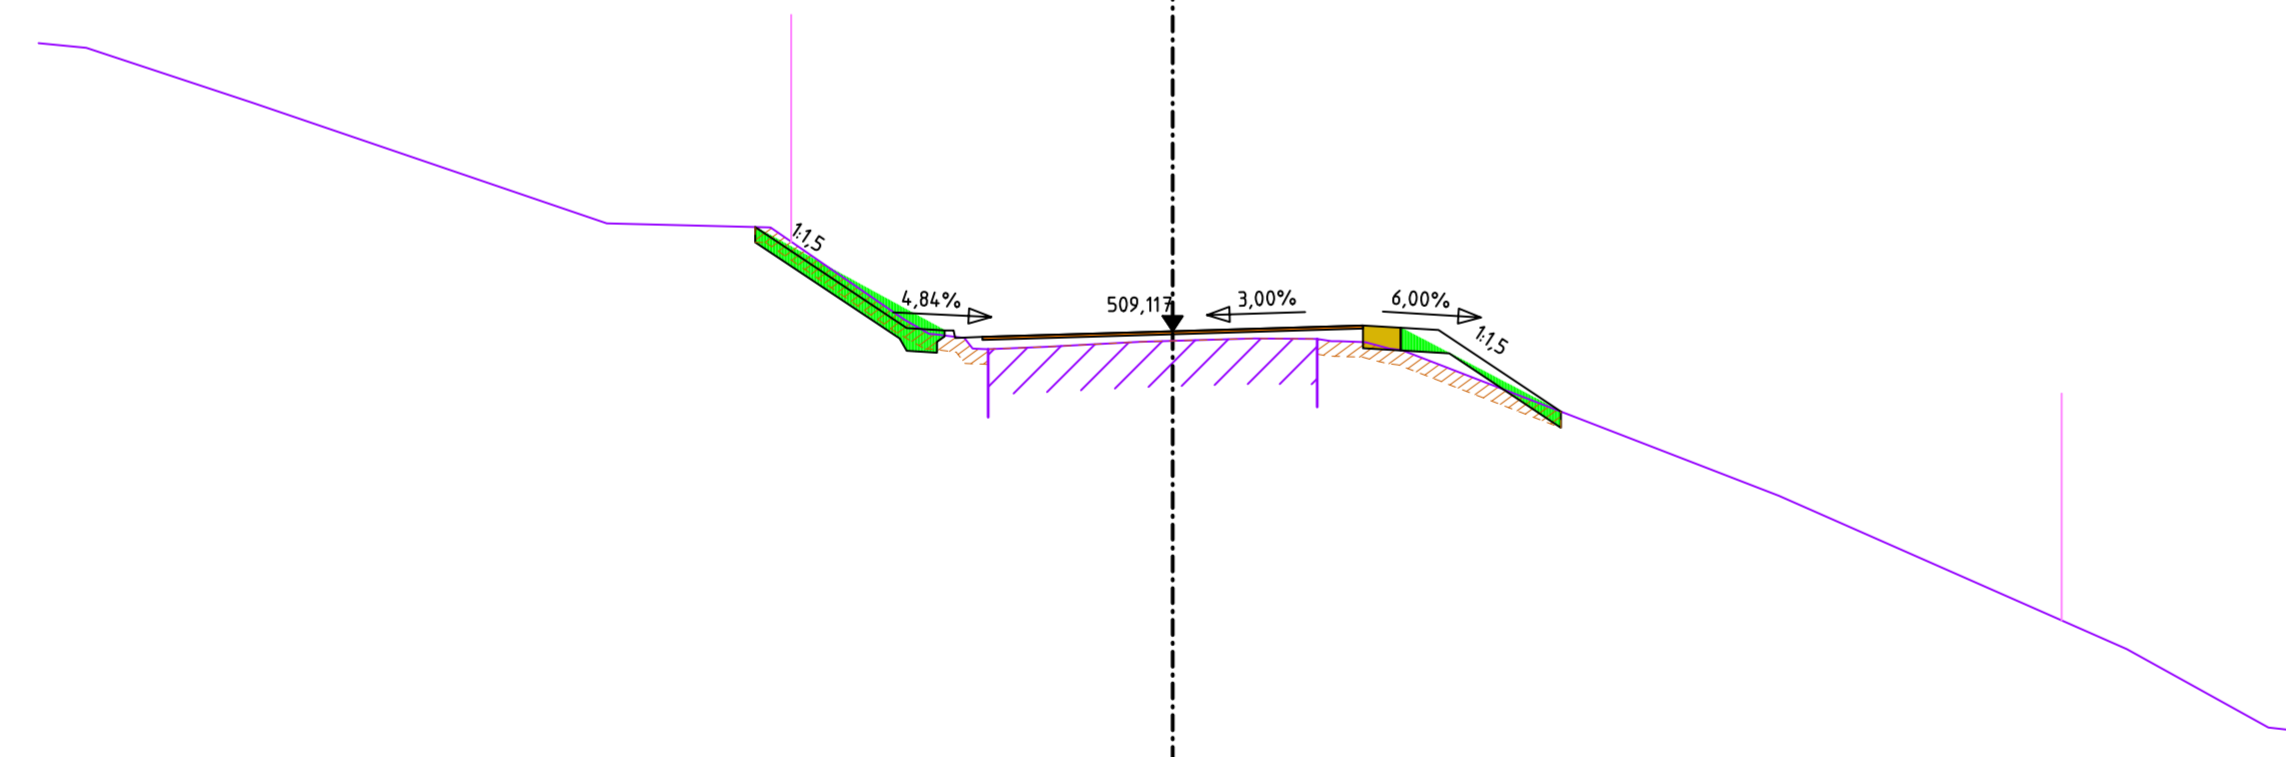


M = 1:100
NHN 503,00

0+530,000

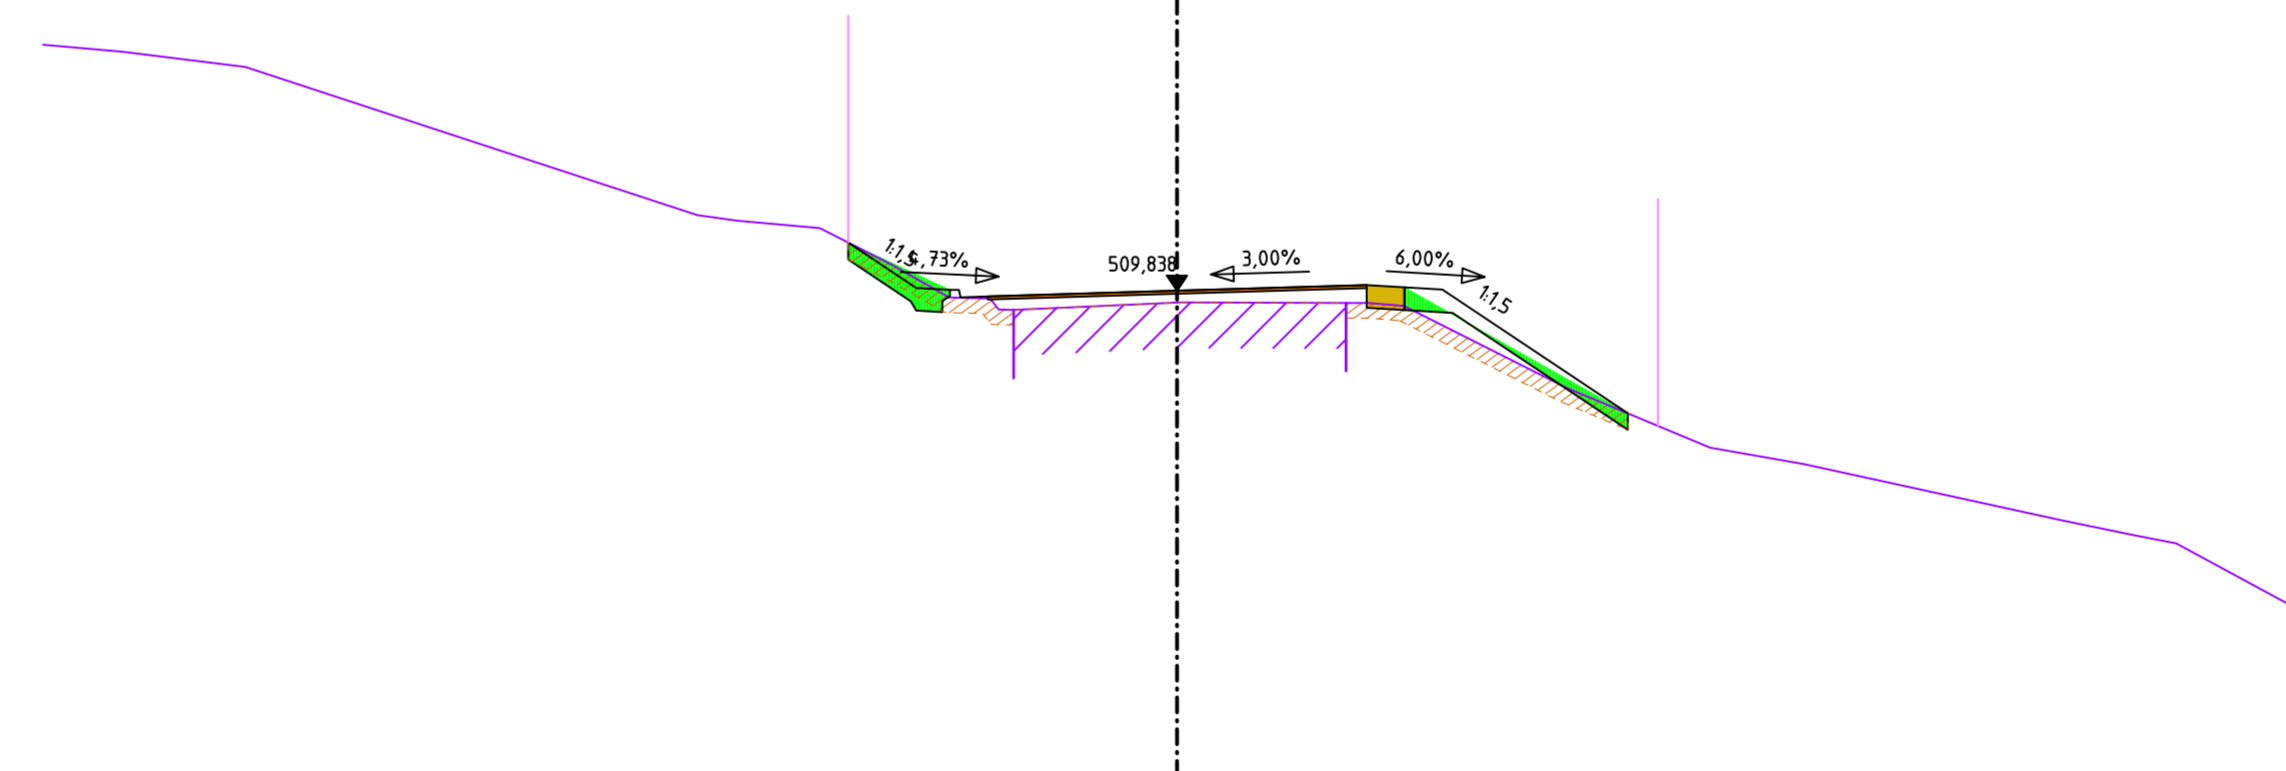


0+540,000

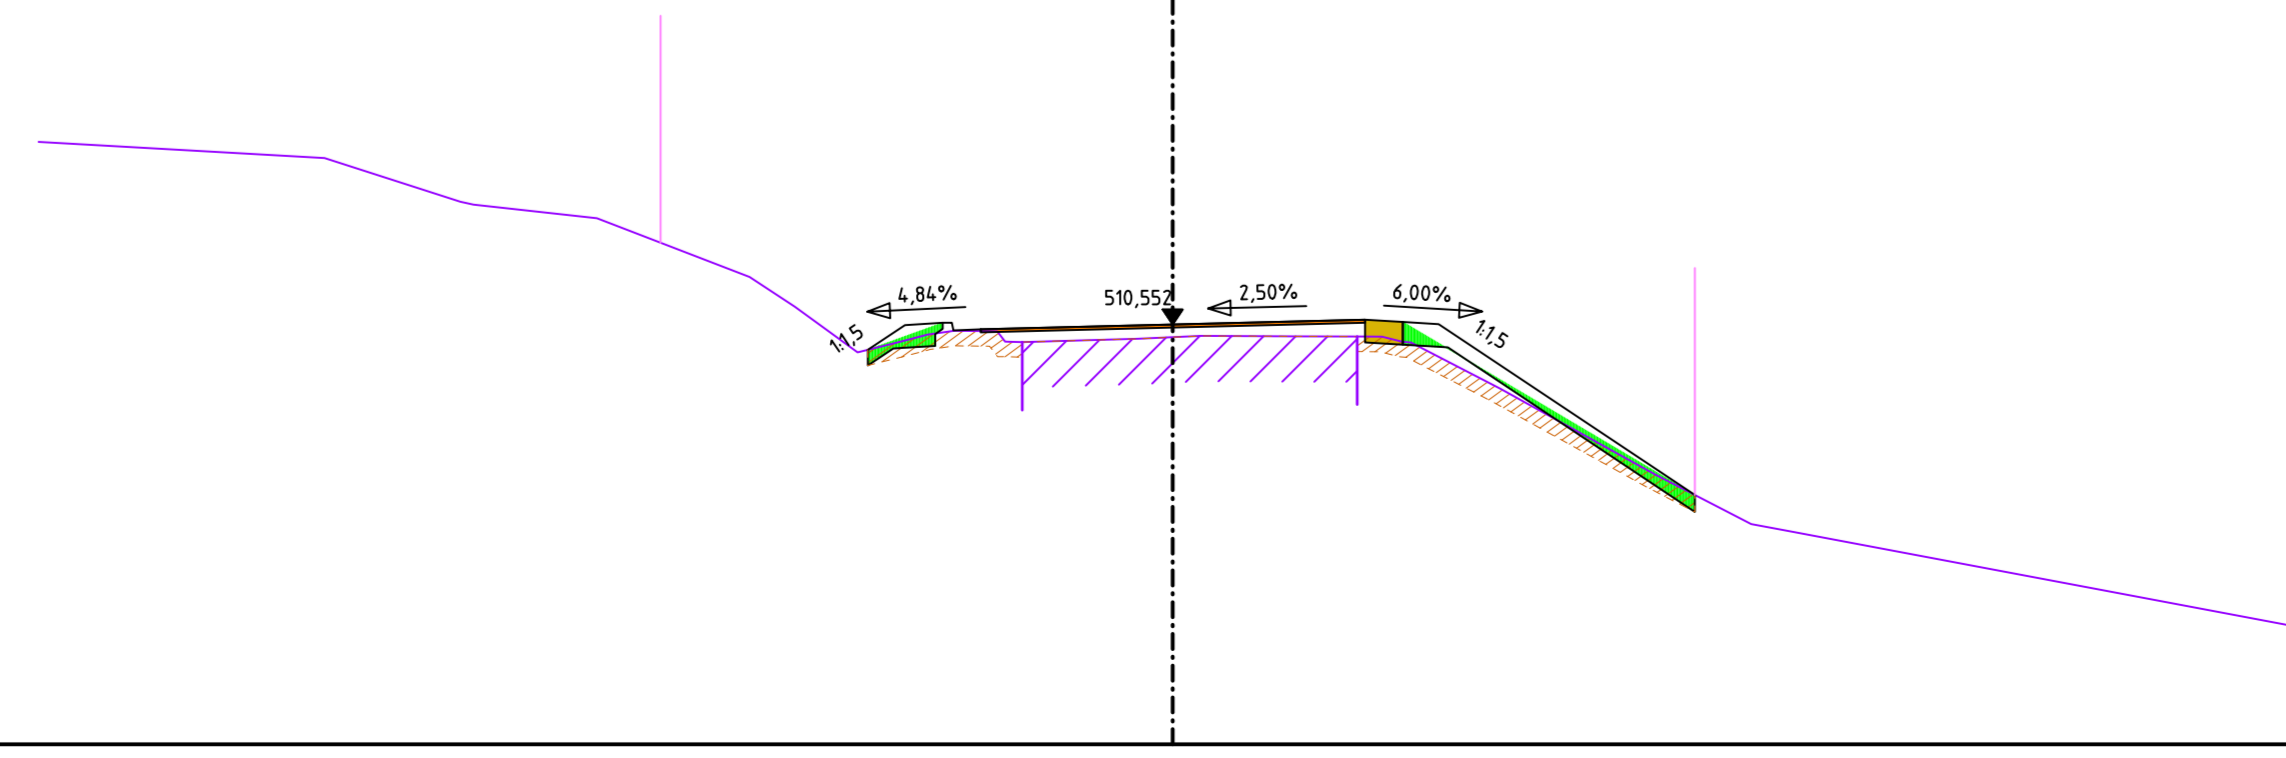

M = 1:100
NHN 505,00

0+550,000

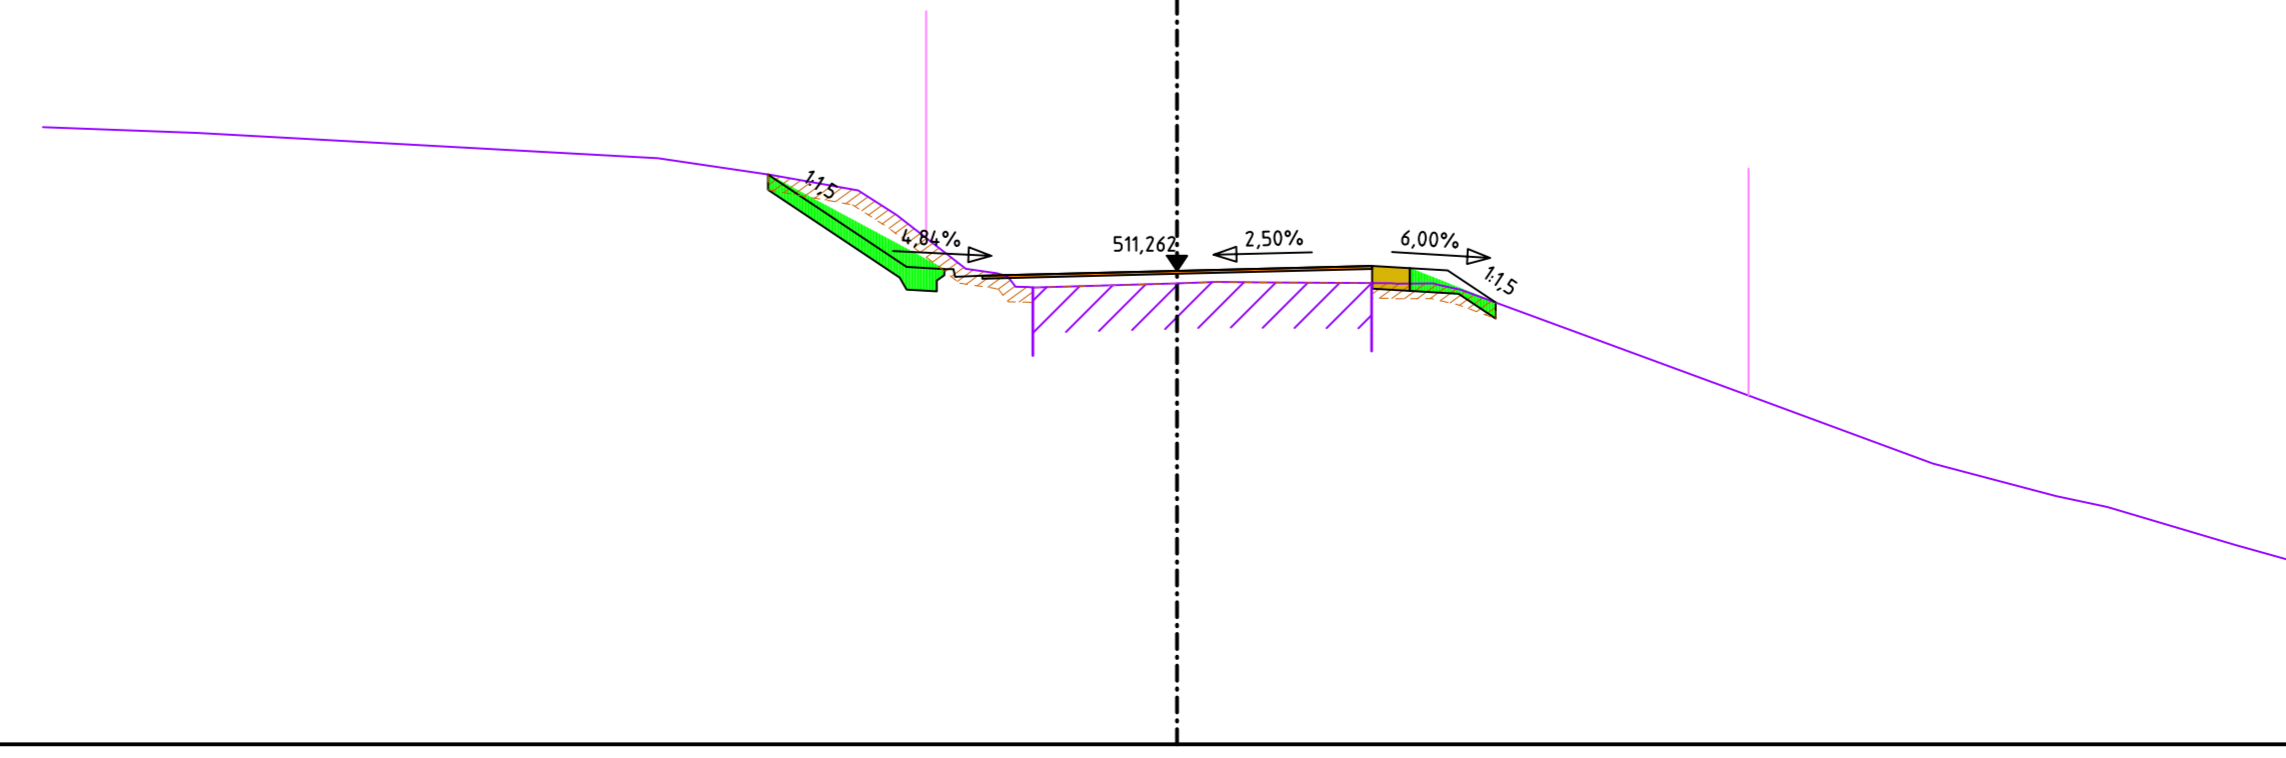

STATION
 0+480,000
 0+490,000
 0+500,000
 0+510,000
 0+520,000
 0+530,000
 0+540,000
 0+550,000